




Escala 1:100

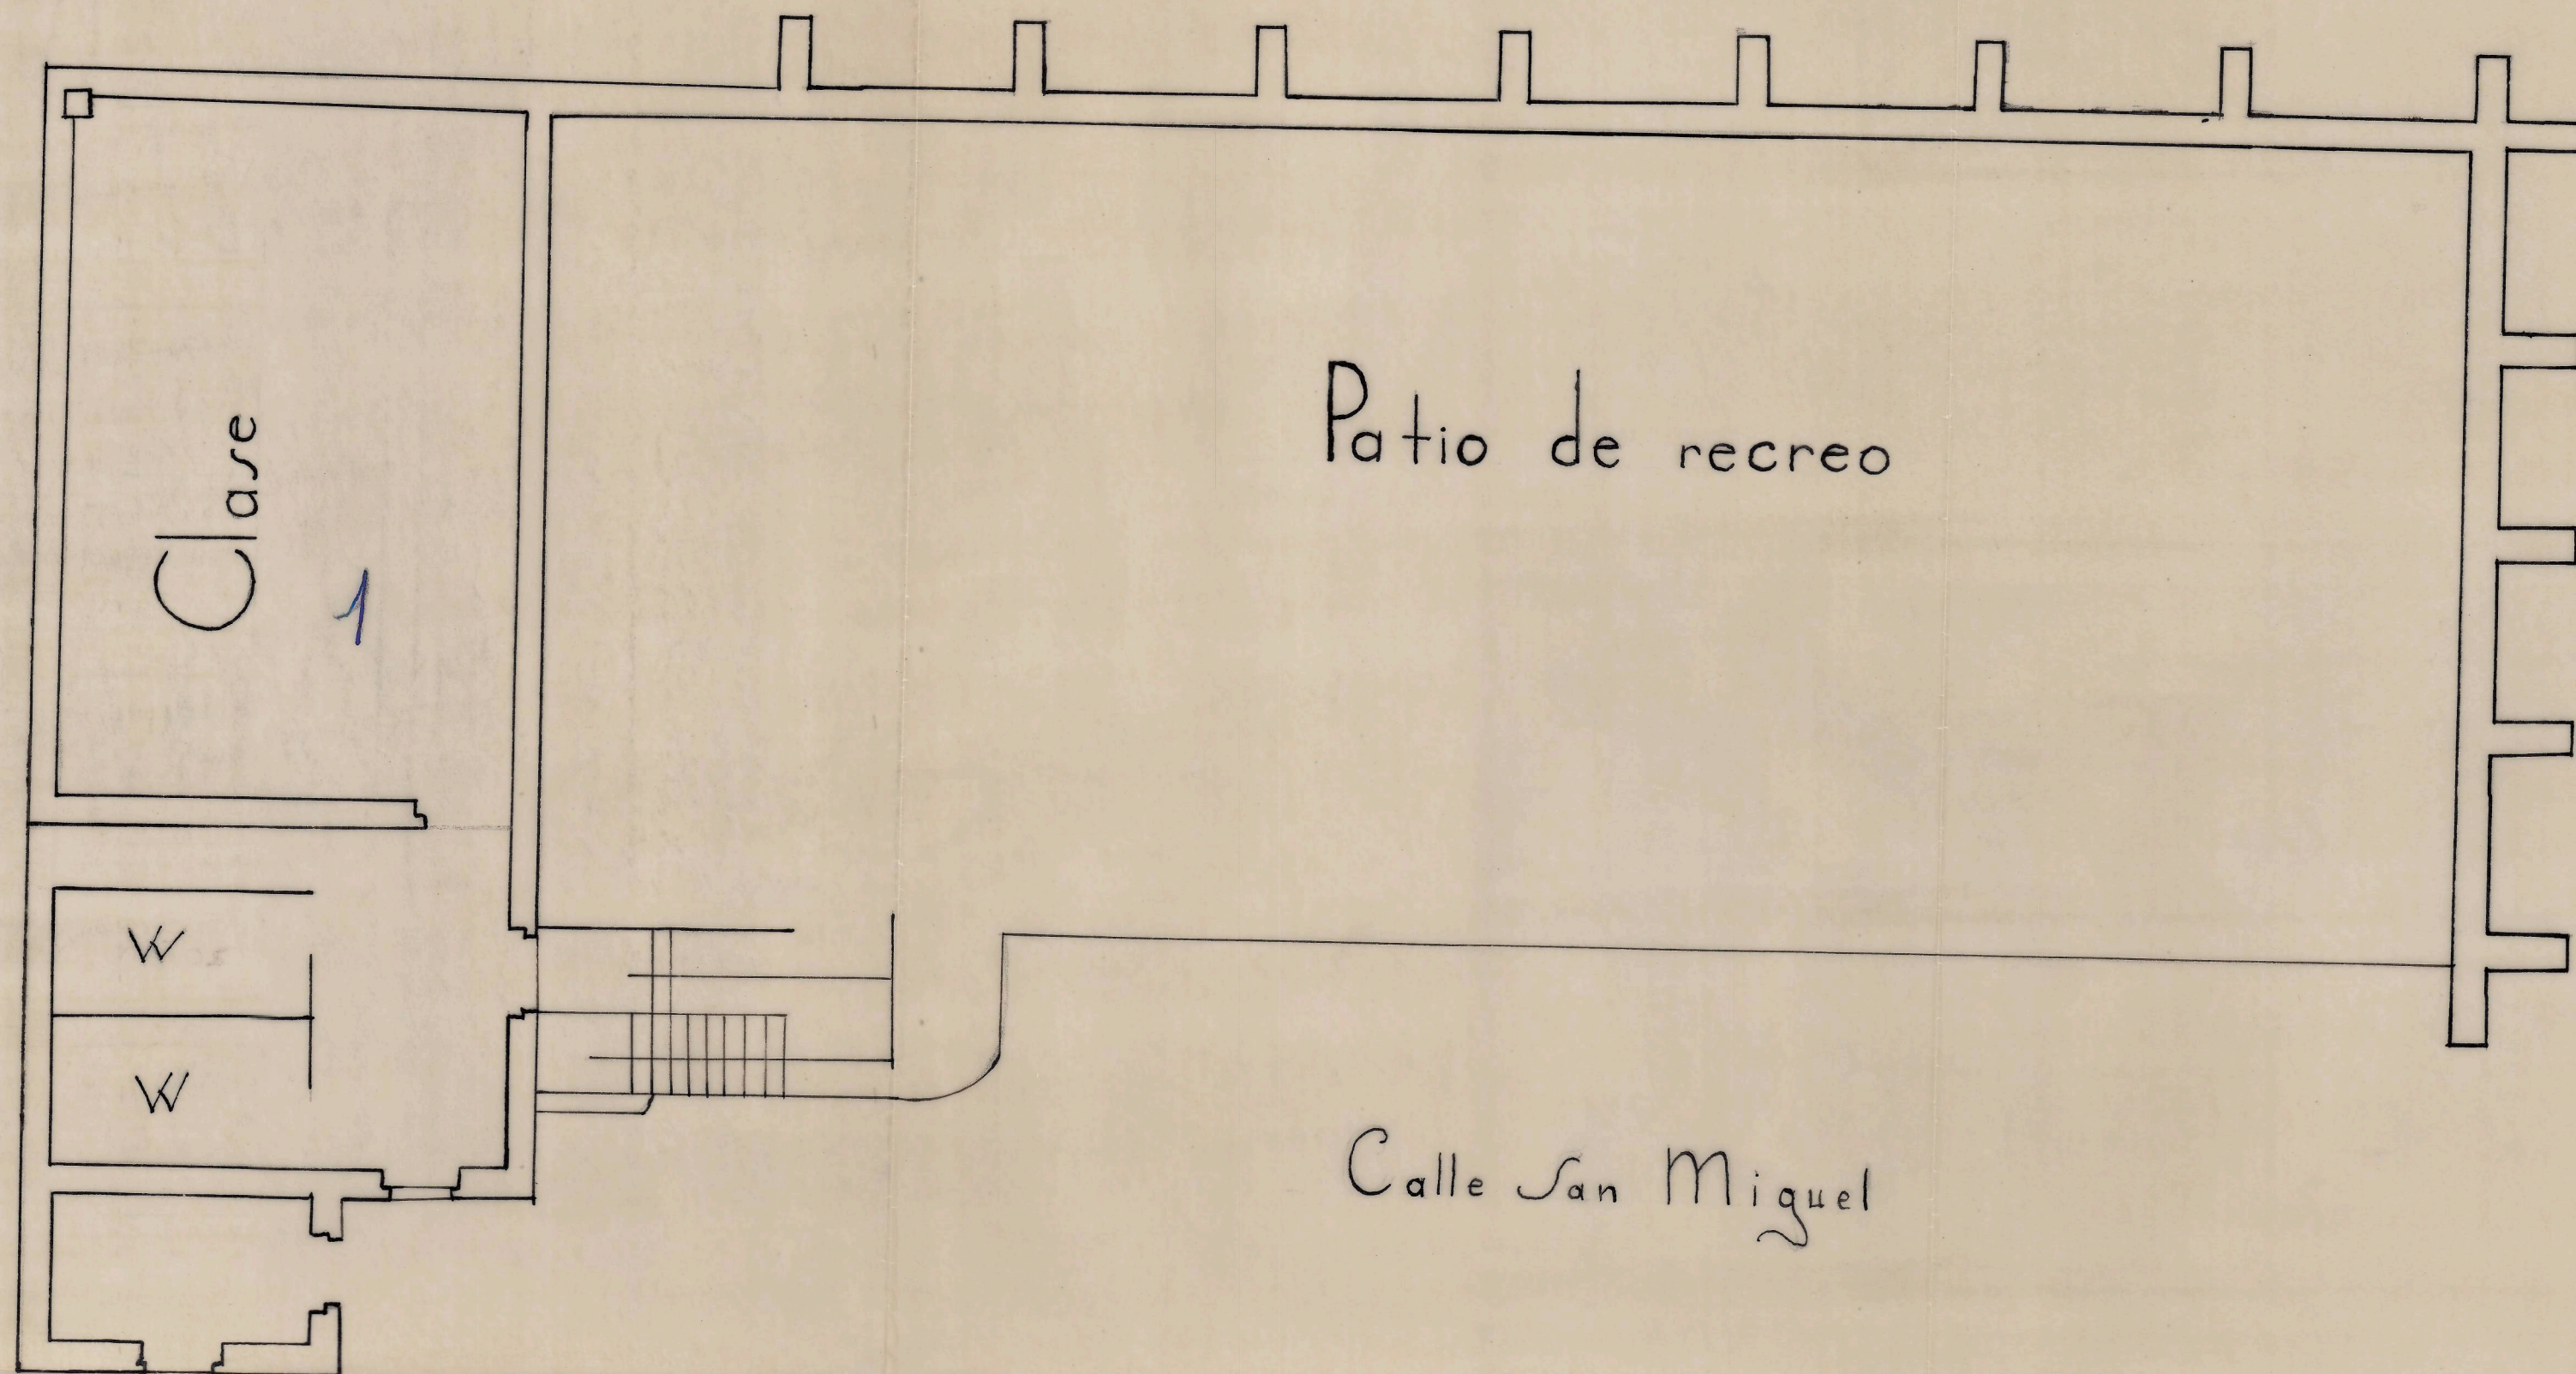

6'25